


TEL: 718-747-0237 FAX: 718-747-0726

THE PLANS AND DRAWINGS CONTAINED HEREIN ARE PROPRIETARY AND MAY NOT BE COPIED OR REPRODUCED MECHANICALLY, ELECTRONICALLY OR BY ANY MEANS WITHOUT WRITTEN PERMISSION FROM AFC INDUSTRIES, INC.

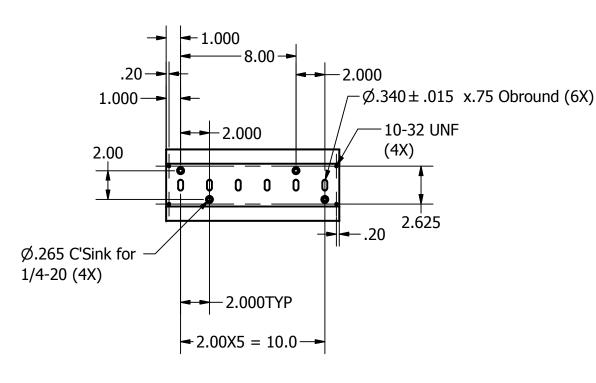

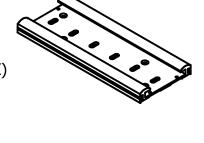

12—

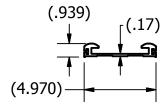

Please provide information on most efficient manufacturing techniques & operations to Engineering

MS1384



WM-TRK-12-PL

NOTES:	MATERIAL: Aluminum-6061	DRAWN BY: SN	DATE: 4/4/2014	DESCRIPTION: Wall Mount Track for Plunger
Tolerances:	AFC WM Track Stock	APPROVED:		PART: MS1384
$x \pm 1/16$				PATH: L:\PP&T-DWG\1 INVENTOR CONTENT CENTER\Library\Machined\WM Track\WM-TRK-12-PL\WM-TRK-12-PL.idw
.xx±.05 .xxx±.030	SHEET 1 OF 1	MFG:		
	SCALE:	QA:		TIGER WITH THE 12 TE WITH THE 12 TE HOW